


Confidentiality Notice:

This drawing is the property of Battisti Customs, Inc. It is only to be used in conjunction with Battisti Customs, Inc. It shall not be copied in any way, duplicated, or submitted to other parties without our written consent.

REVISIONS

ZONE	REV	DESCRIPTION	DATE	APPROVED
------	-----	-------------	------	----------

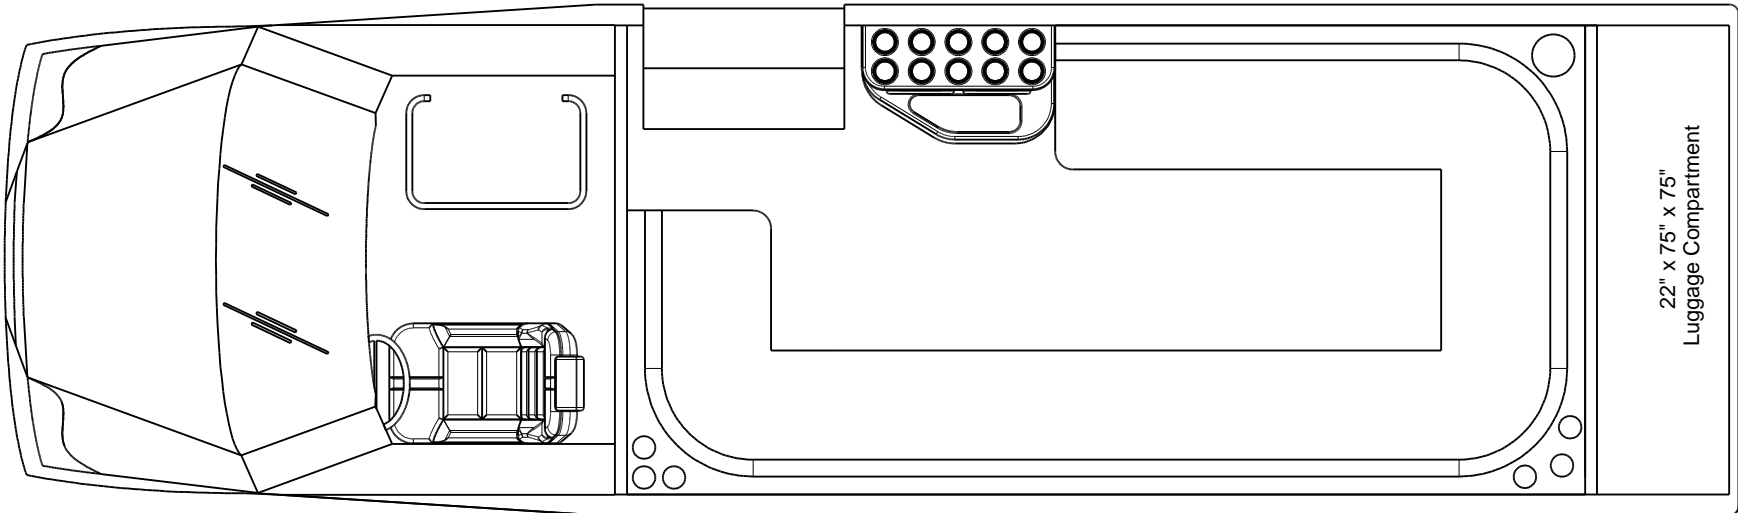

	DRAWN	DATE	Floor Plan Summary:			
	Andy R.		G2 Limo Bus - 14 Rear Passenger + Driver			
	CHECKED		Chassis:			
	QA		Battisti Mercedes Sprinter Bus			
	MFG		SIZE A	FSCM NO.	DWG NO.	REV
	APPROVED		SCALE 1:1		SHEET 1 OF 1	